


DMC 100NS - PLYWOOD

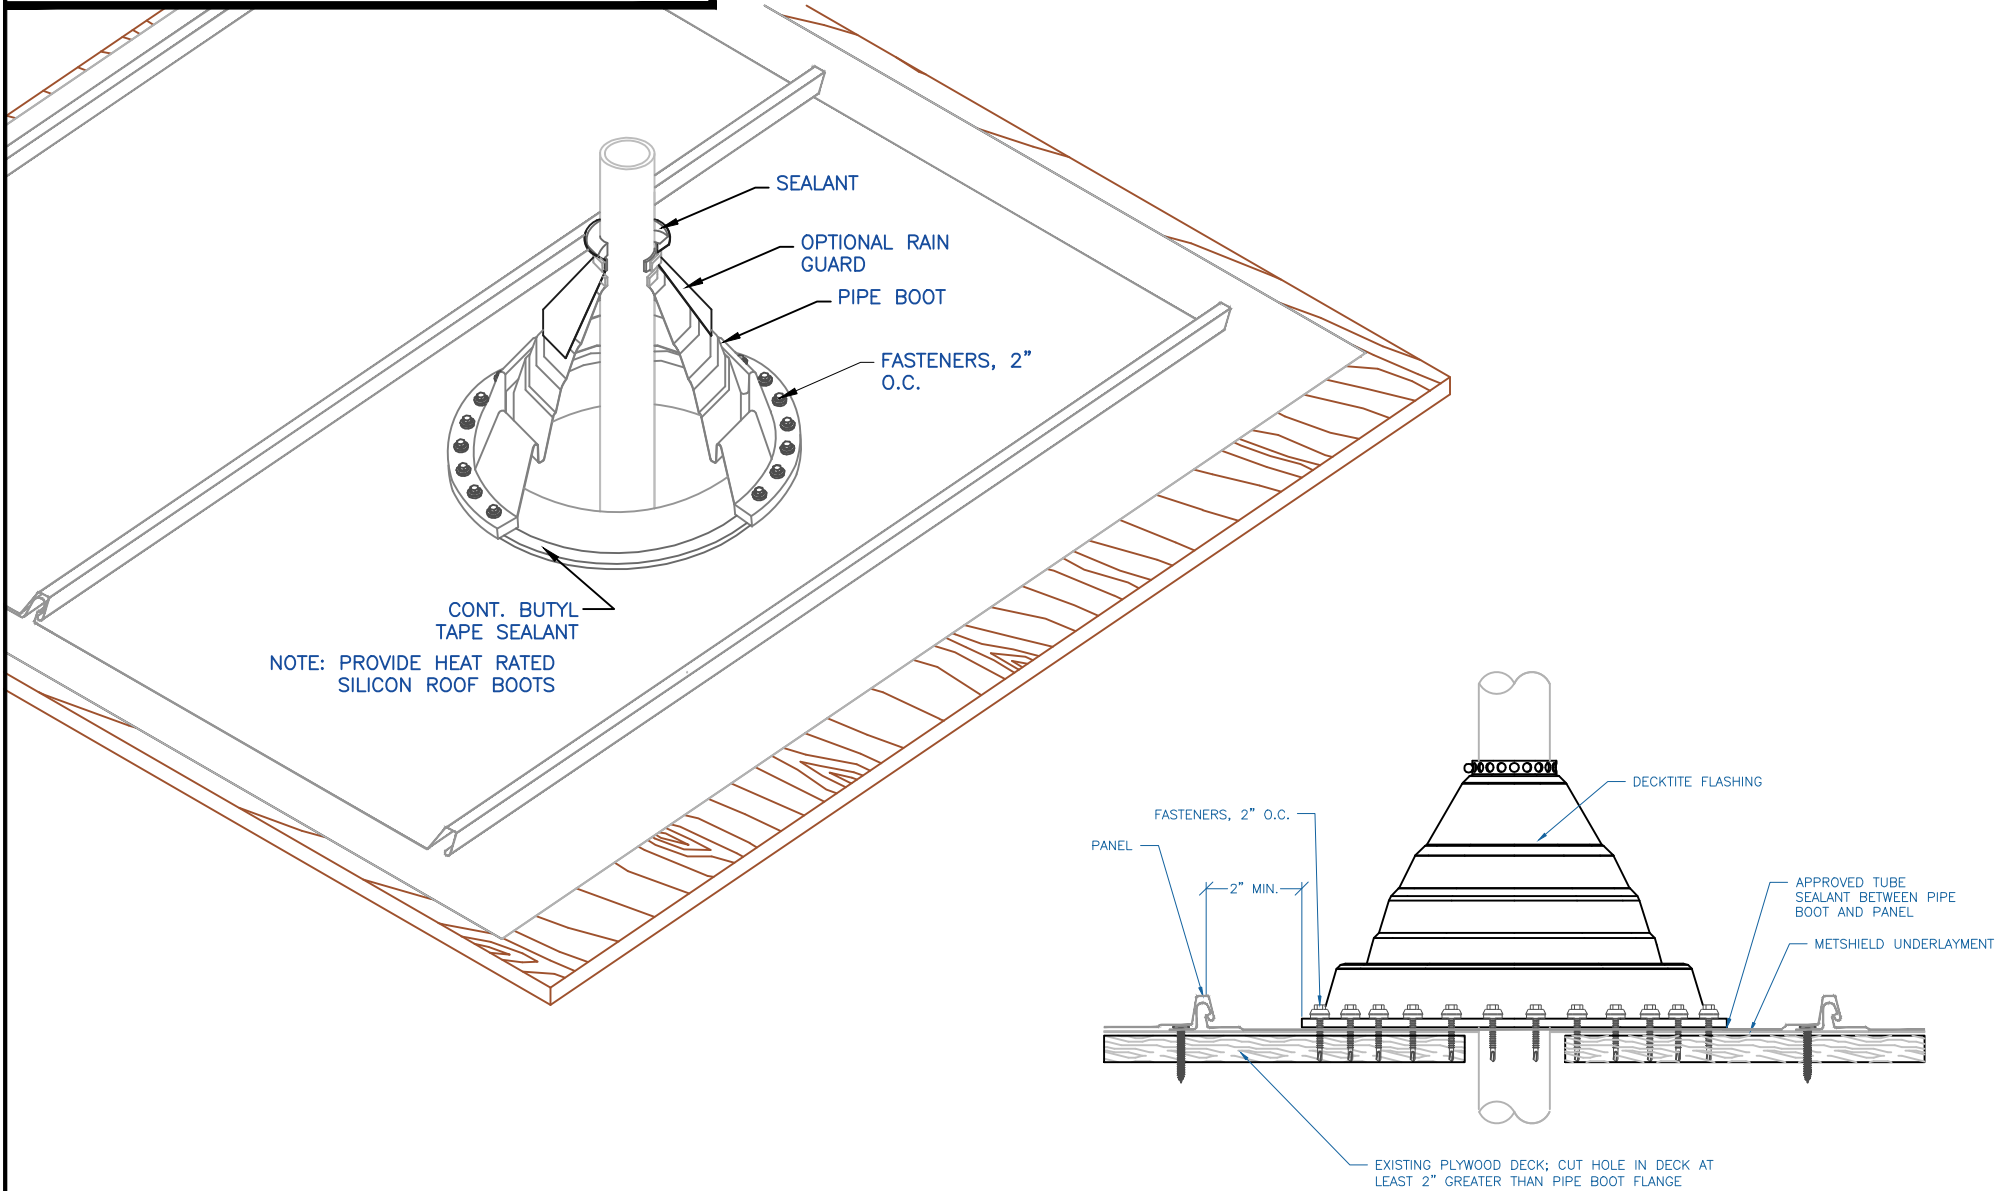

EFFECTIVE DATE: 02-22-2013
SUBJECT TO CHANGE WITHOUT NOTICE

PIPE FLASHING DETAIL

SCALE: NTS

