

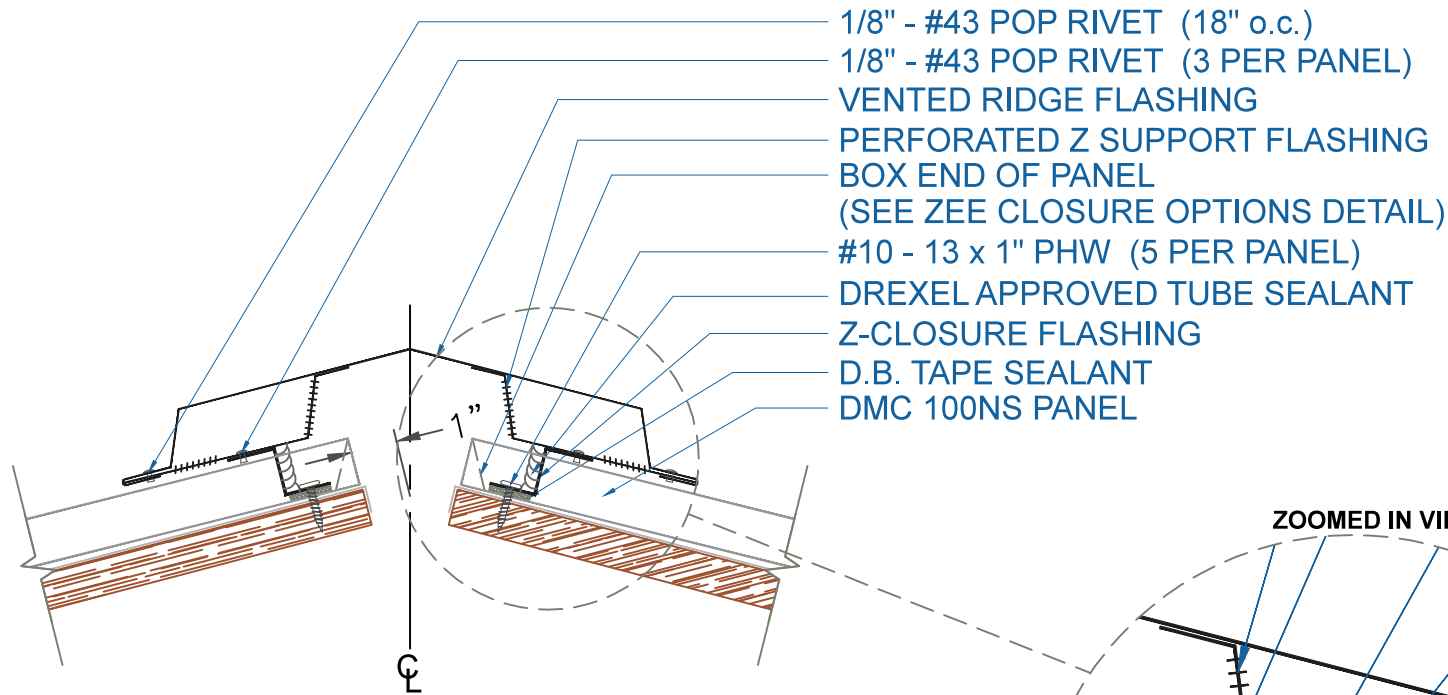


# DMC 100NS - PLYWOOD

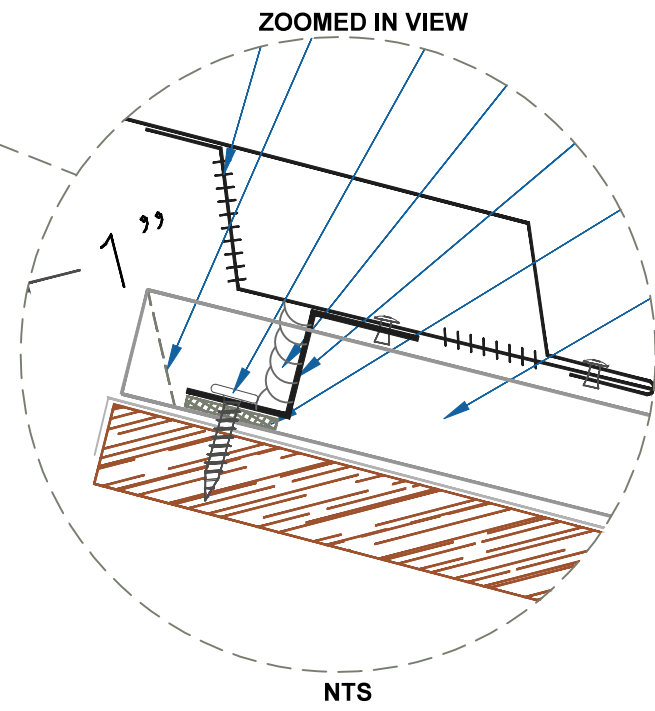

NOTE:  
 1.) NET FREE AREA = 6.16 SQ IN/FT

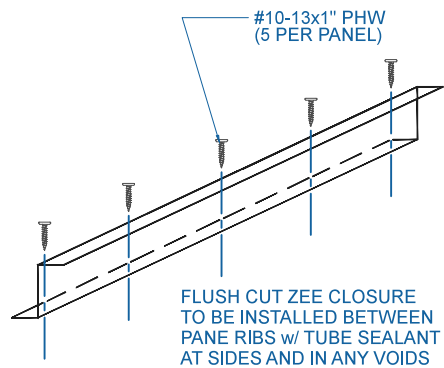

## VENTED RIDGE / HIP

SCALE: 3" = 1'-0"