


DMC 175S - METAL DECK

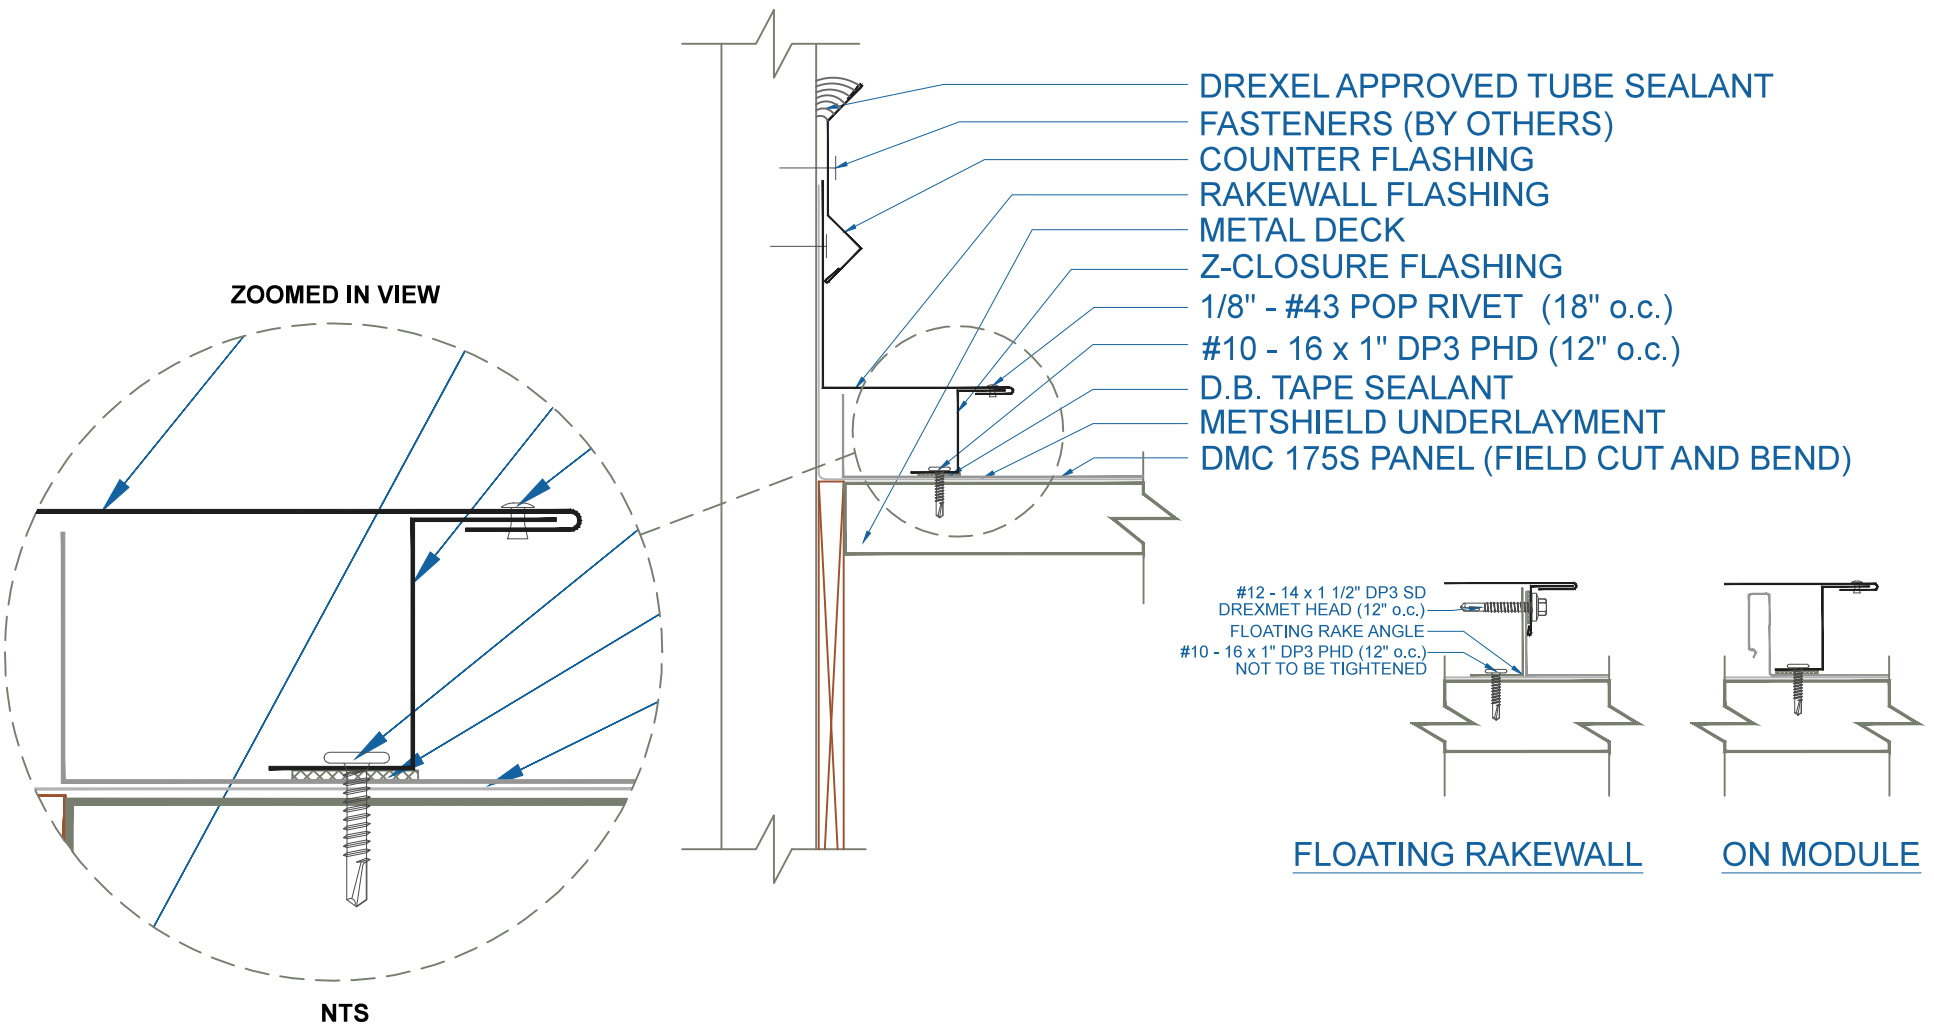

EFFECTIVE DATE: 06-20-2013
 SUBJECT TO CHANGE WITHOUT NOTICE

RAKEWALL
 SCALE: 3" = 1'-0"