
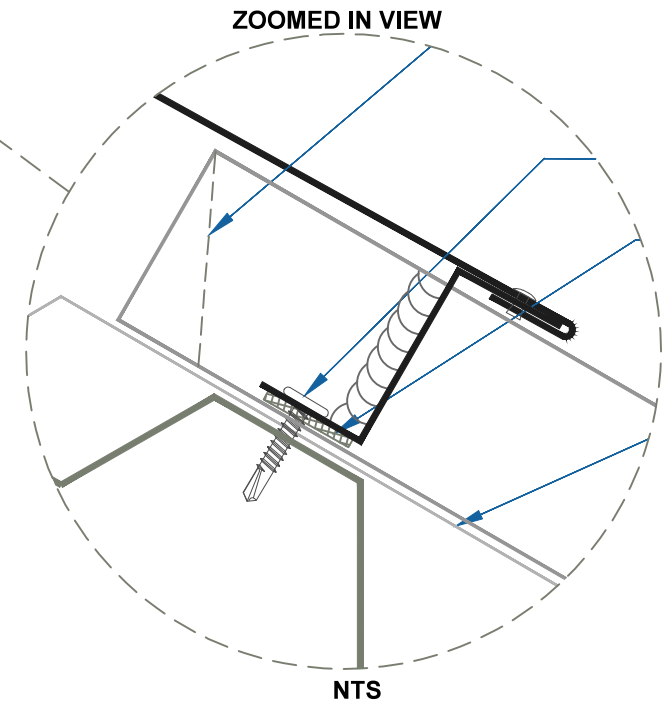
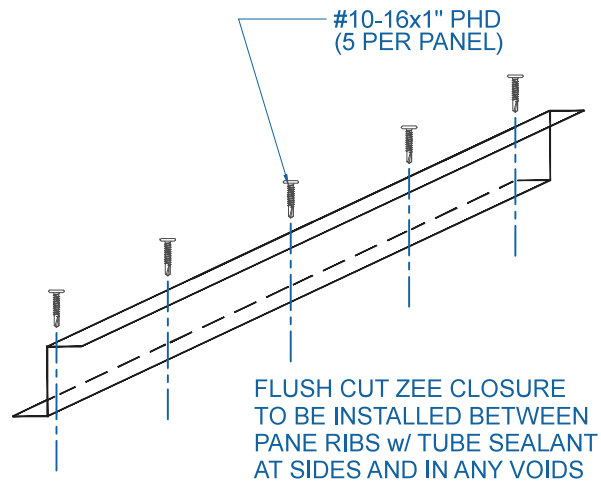


# DMC 175S - METAL DECK

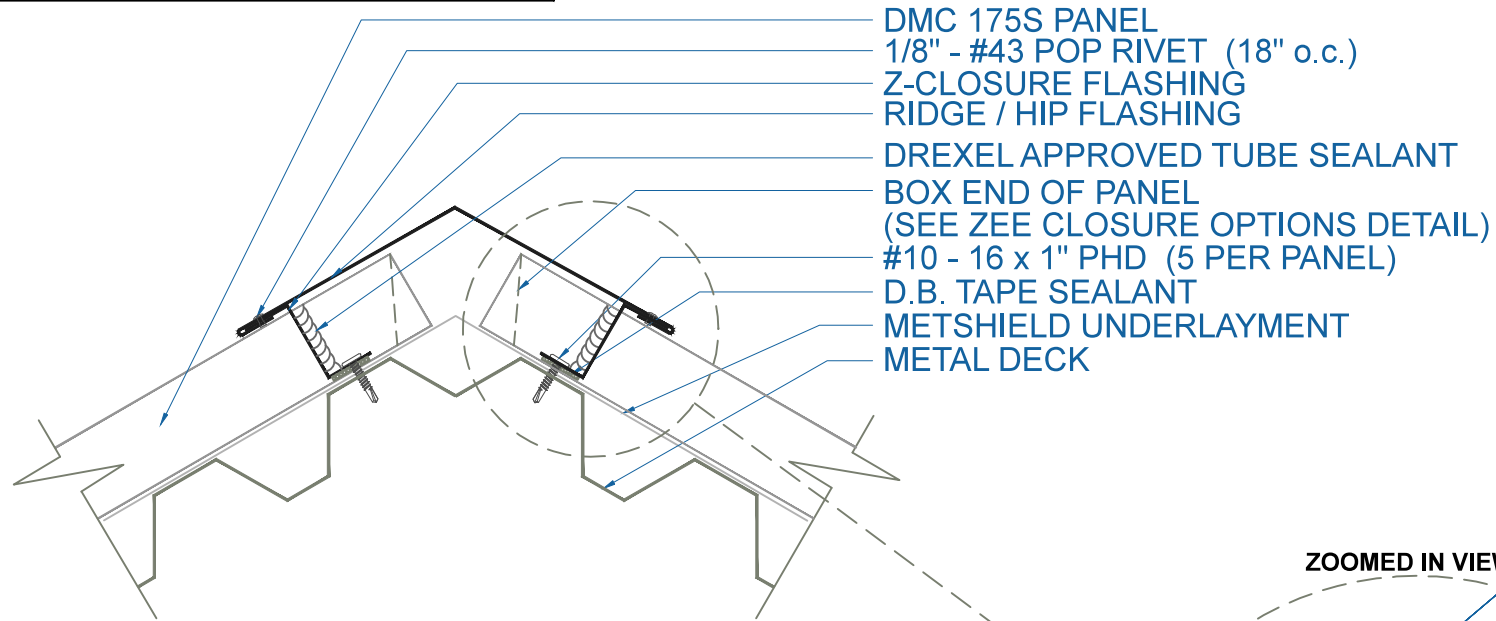

EFFECTIVE DATE: 06-21-2013  
SUBJECT TO CHANGE WITHOUT NOTICE

## RIDGE / HIP

SCALE: 3" = 1'-0"

**DrexelMetals**  
Roofing Systems + Custom Fabrication

