


DMC FW1 - OPEN FRAMING

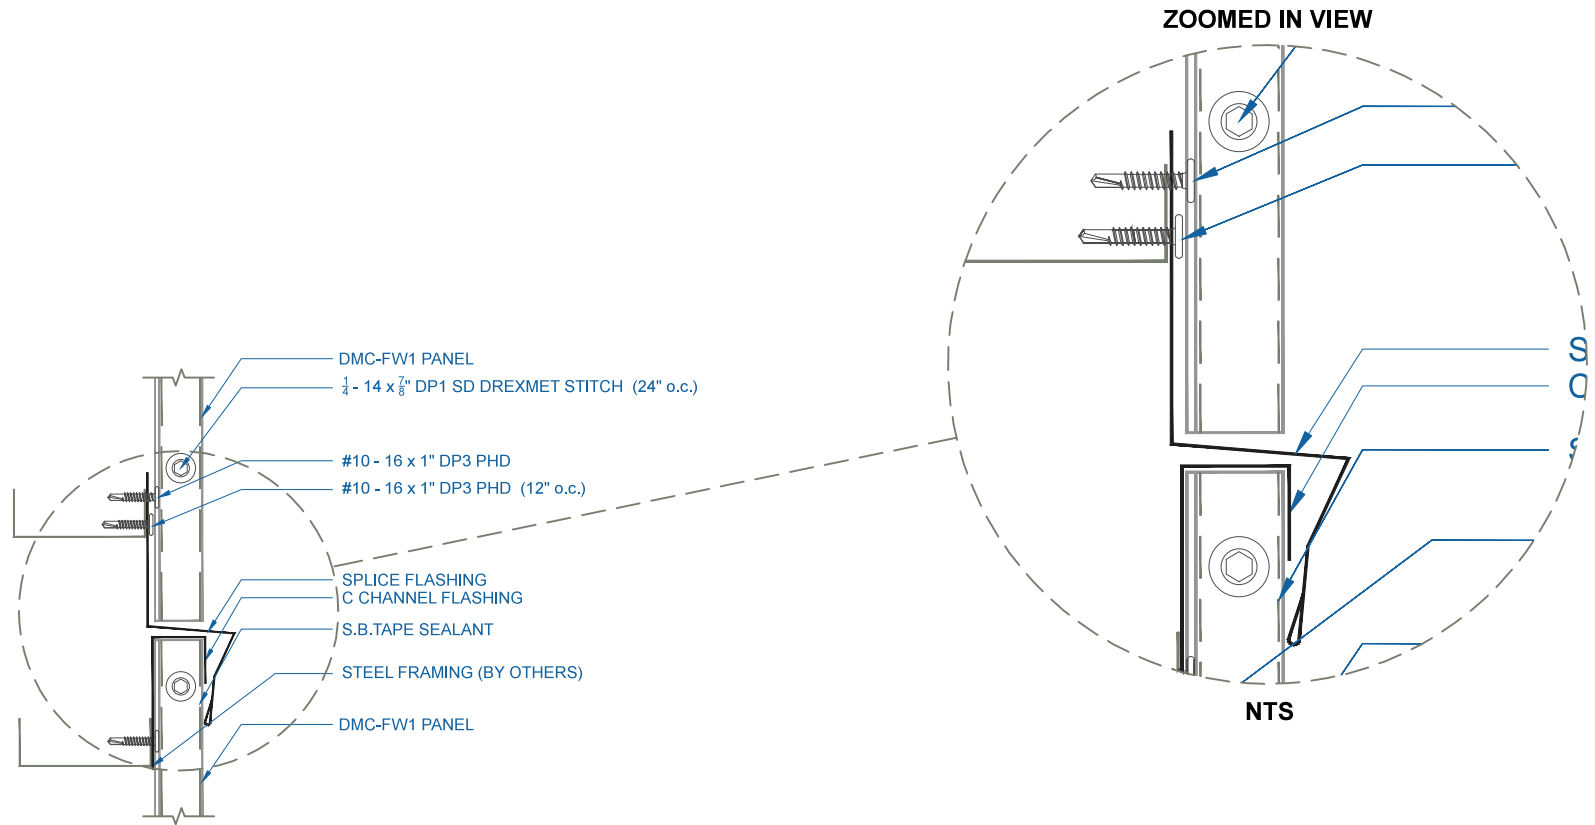

WALL PANEL SPLICE

EFFECTIVE DATE: 05-17-13
SUBJECT TO CHANGE WITHOUT NOTICE

SCALE: 3" = 1'-0"