


DMC 200S - OPEN FRAMING

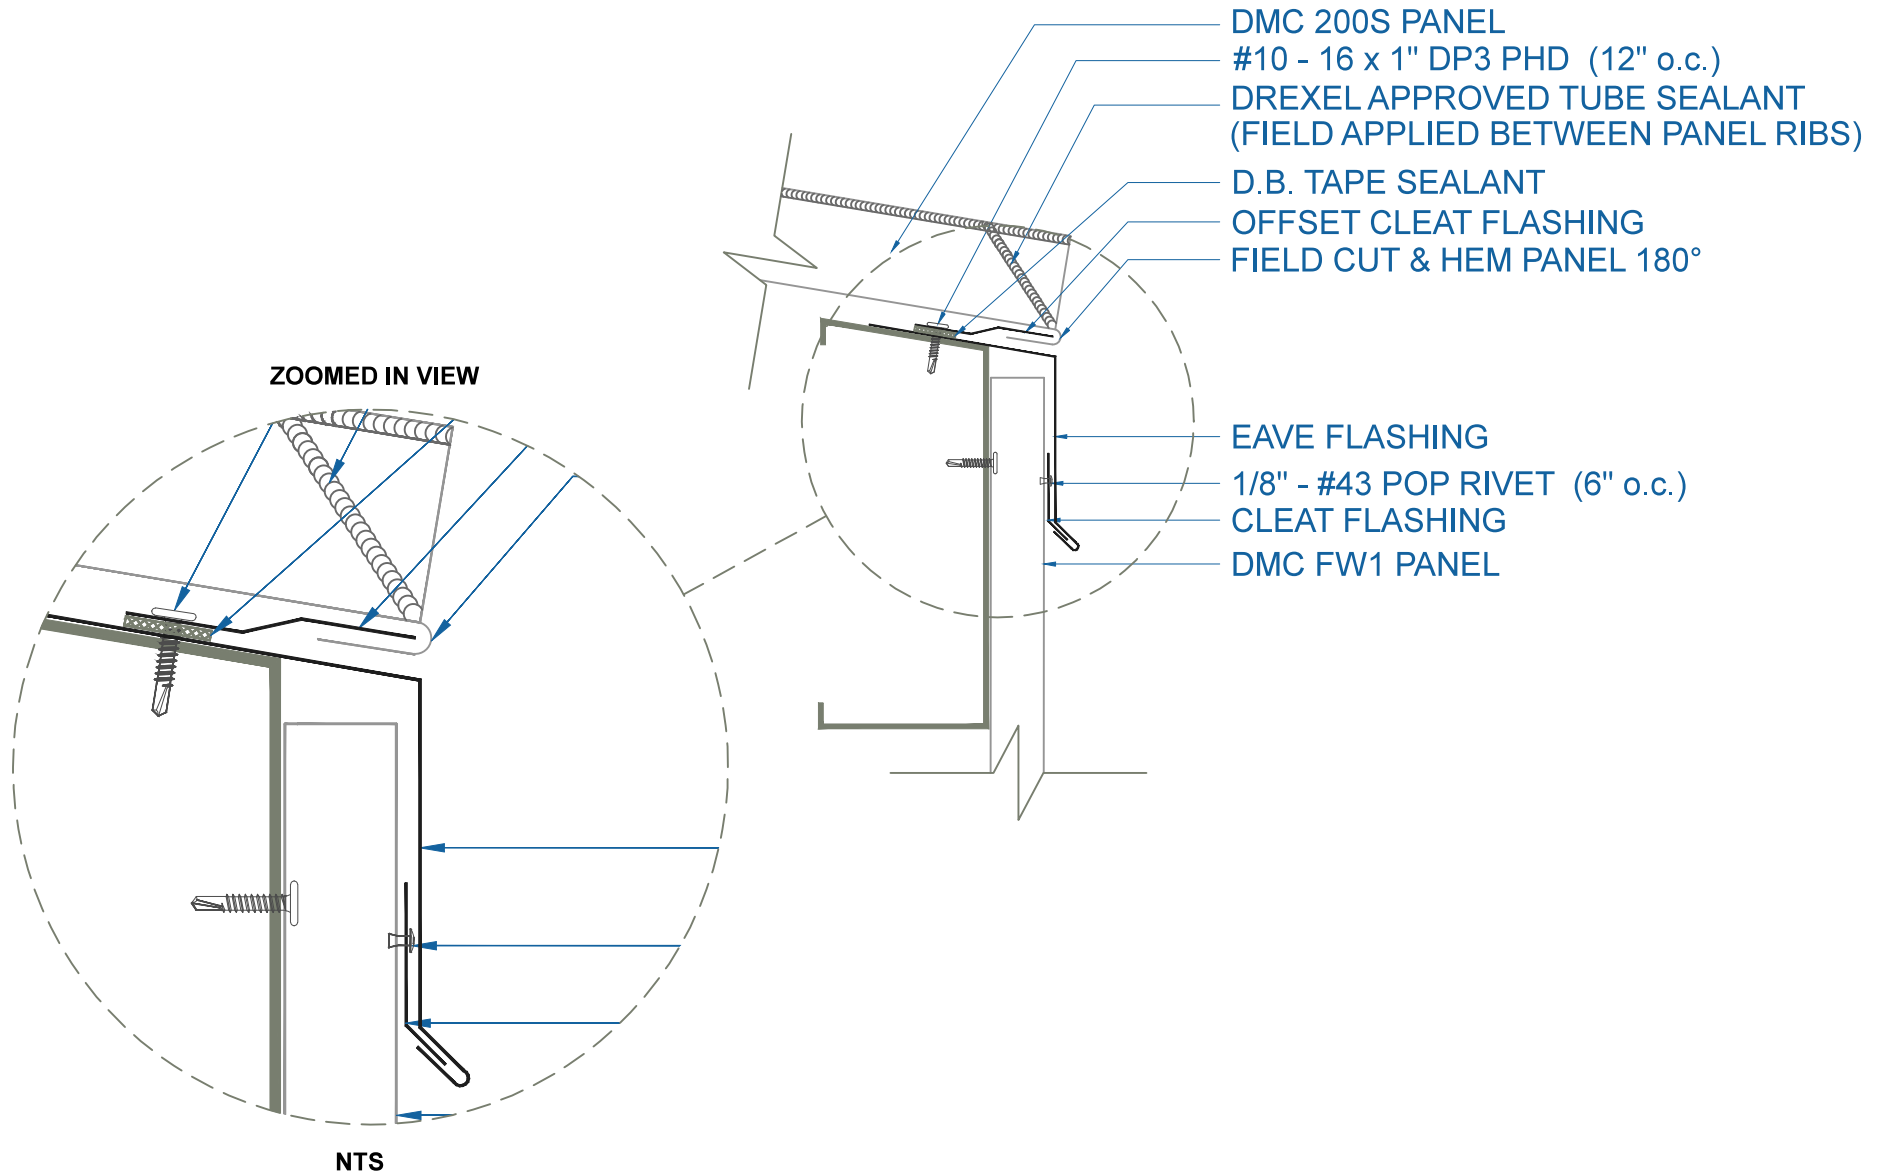

EFFECTIVE DATE: 12-12-12
SUBJECT TO CHANGE WITHOUT NOTICE

EAVE w/FLUSH PANEL

SCALE: 3" = 1'-0"

DrexelMetals
Roofing Systems + Custom Fabrication

